
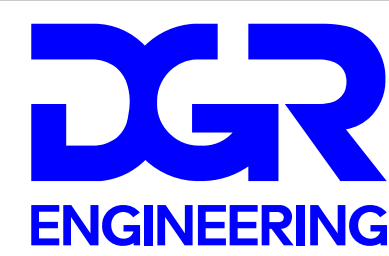



File: C:\Projects\SouthCentralTerminal\cdh04.dwg
Scale: 1/8" = 1'-0"
Date: 11/08/2014

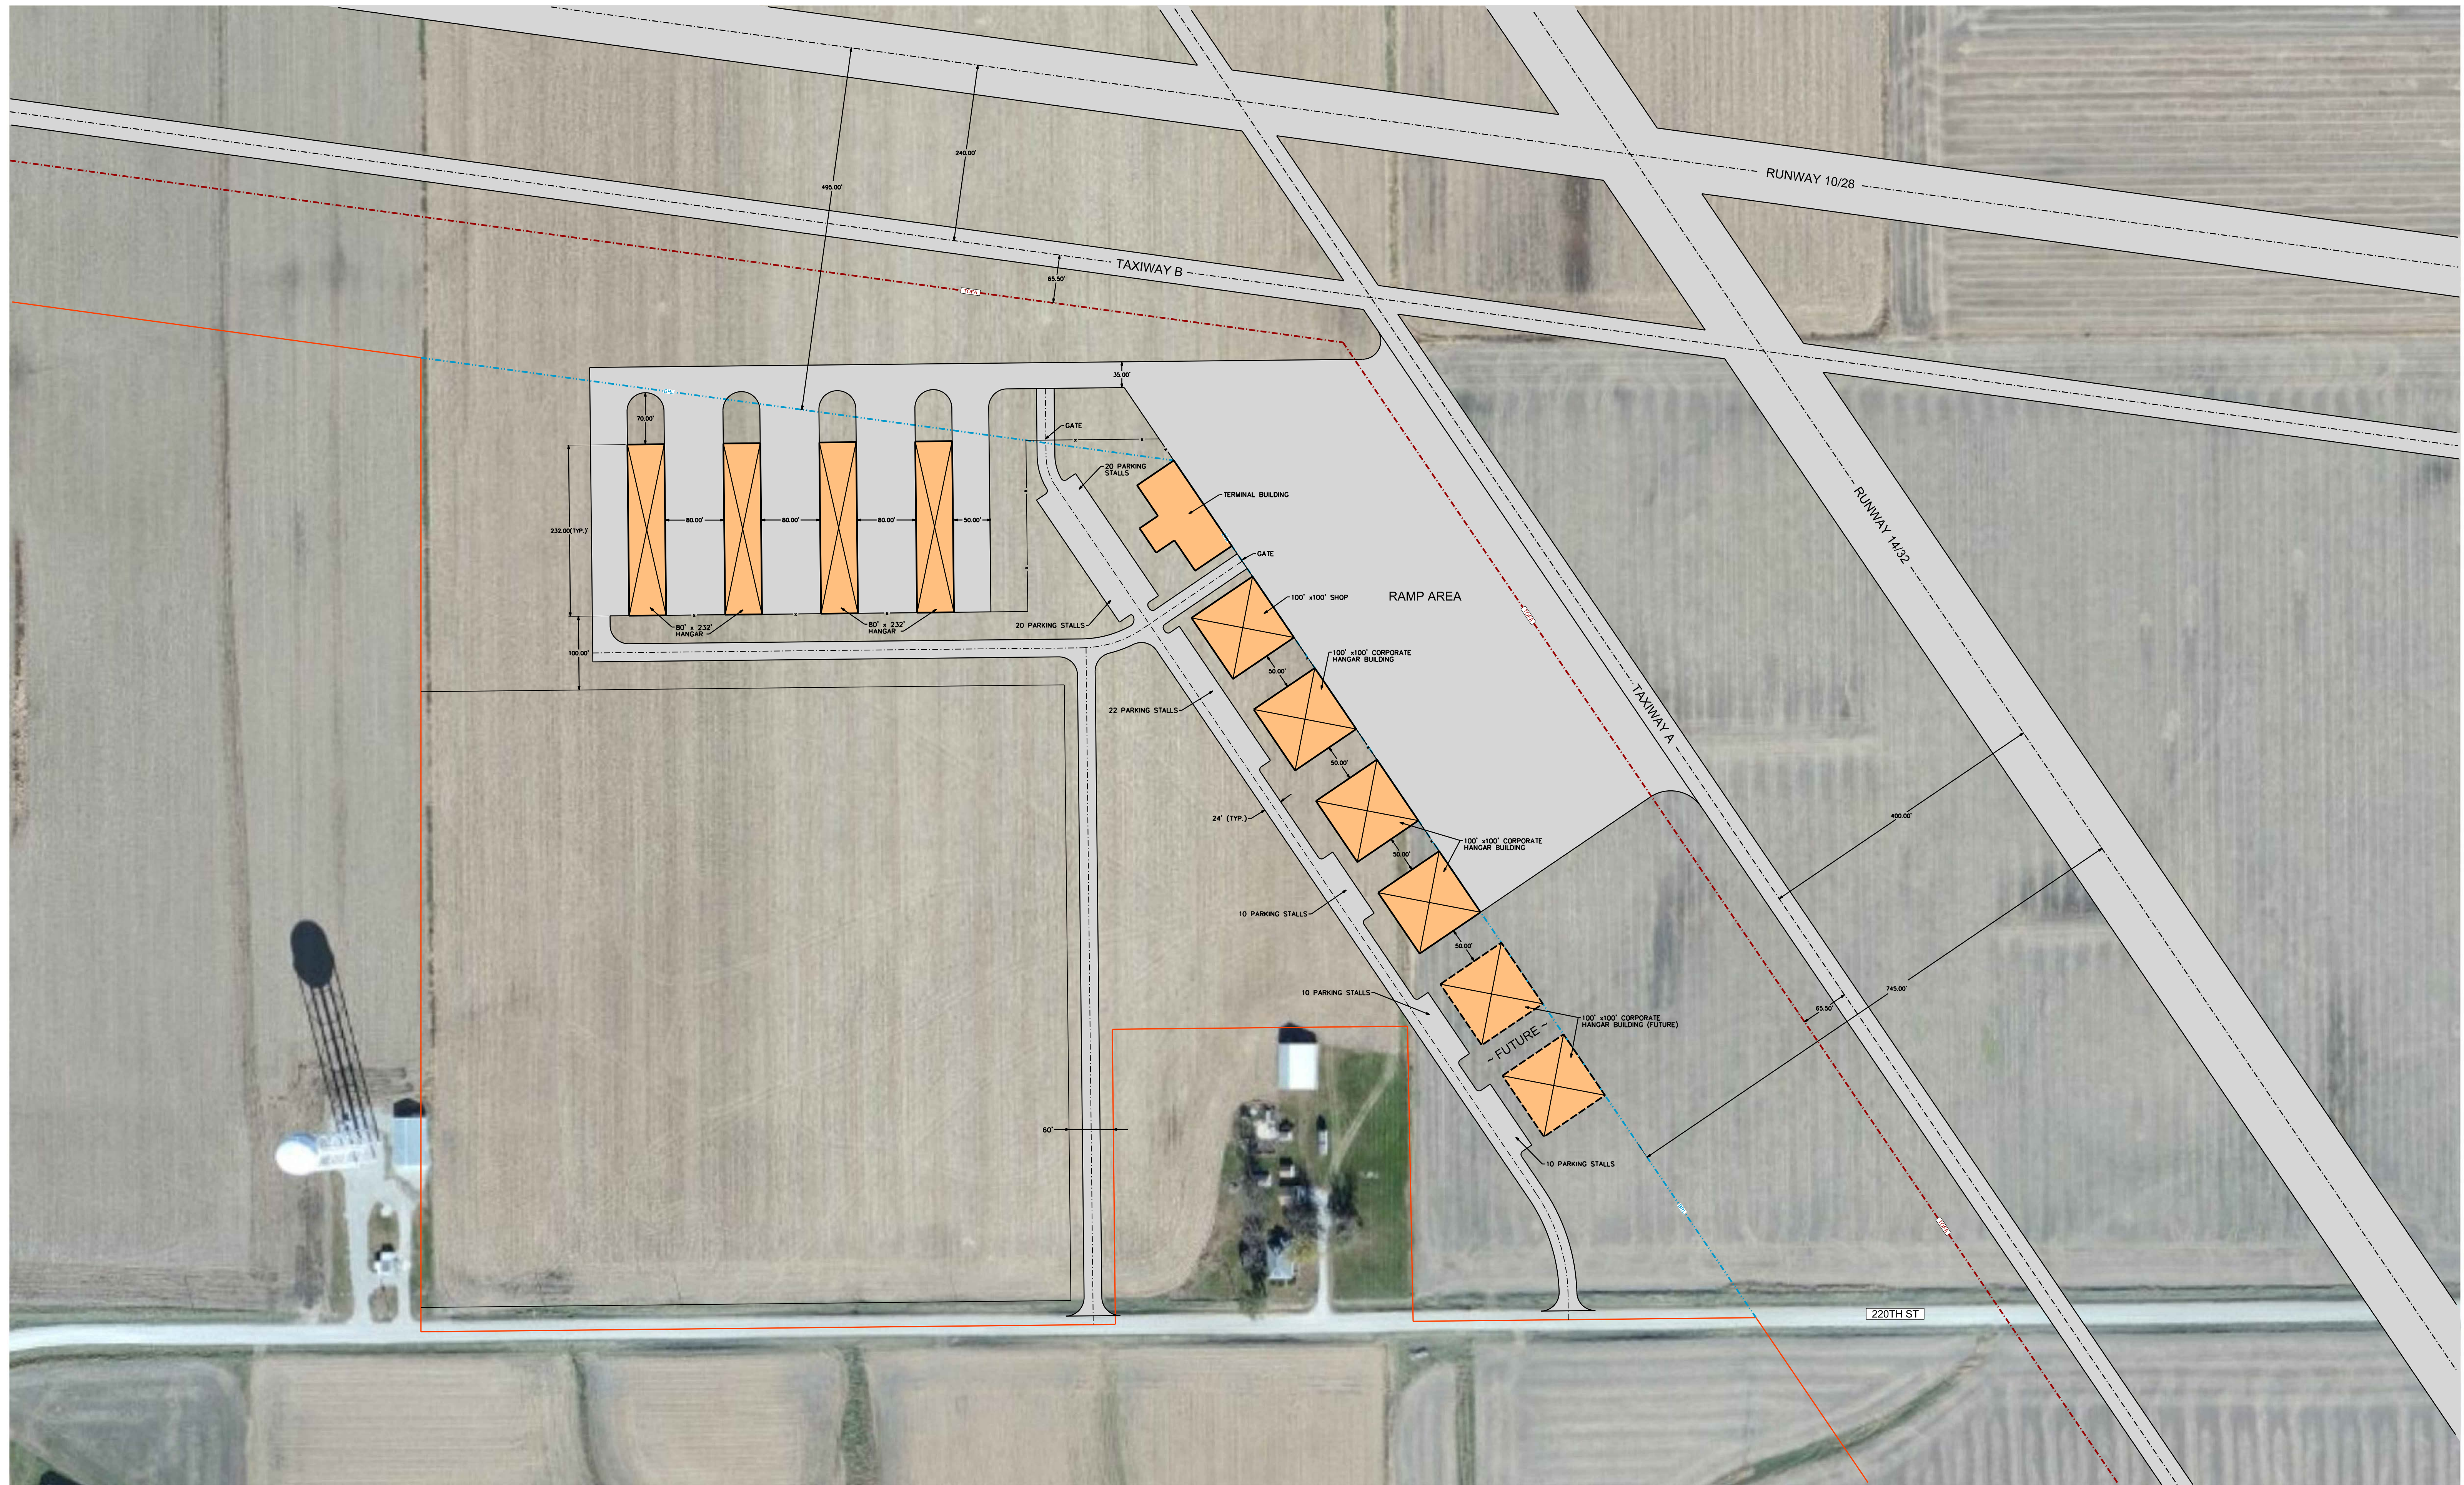

Project Manager: Jerry Searle
Designer: Jeremy C.
Project Number: xxxxxx
Phone: (515) 963-3488

SOUTH CENTRAL
REGIONAL AIRPORT AGENCY
MAHASKA COUNTY, IOWA

SITE A ALTERNATE 2
TERMINAL LAYOUT

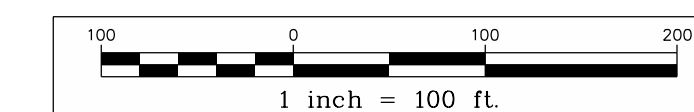

Aerial Provided By:
ESRI World Imagery
Aerial Date:
Unknown